


136.13'

SUMMER TREE CONDOMINIUMS
HUNTINGTON TOWNSITE
SW/4 SW/4 SECTION 19, T 17 S, R 09 E S.L.B. & M.

BOOK 1 PAGE 191A
 SCALE 1" = 20'
 MAY 12, 2004

THIS PLAT IS MADE SOLELY FOR THE PURPOSE
 OF ASSISTING IN LOCATING THE LAND, AND
 THE RECORDER ASSUMES NO LIABILITY FOR
 VARIATIONS, IF ANY, WITH AN ACTUAL SURVEY.

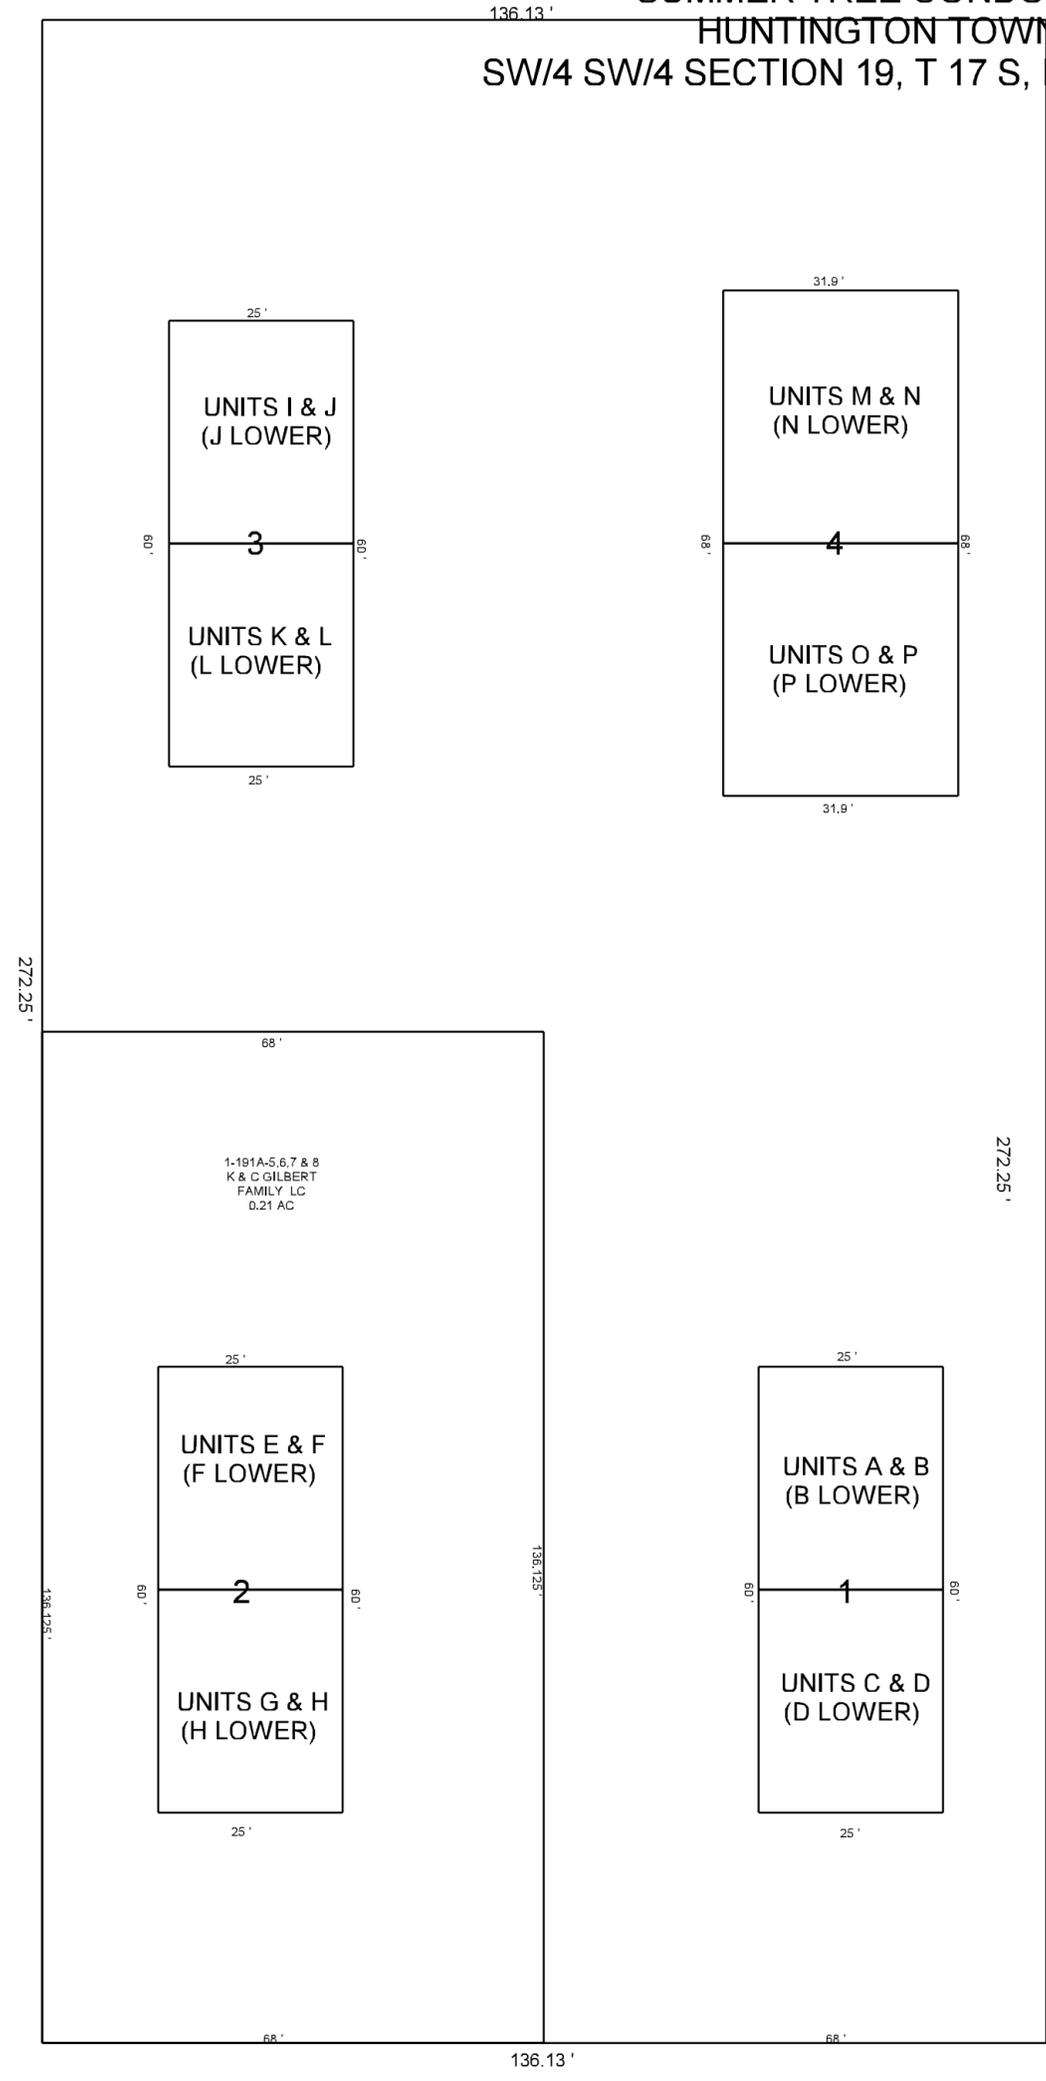

BUILDING # 1		SERIAL #
A	K & C GILBERT FAMILY, L.C.	1-191A-1
B	K & C GILBERT FAMILY, L.C.	1-191A-2
C	K & C GILBERT FAMILY, L.C.	1-191A-3
D	K & C GILBERT FAMILY, L.C.	1-191A-4
BUILDING # 2		
E	K & C GILBERT FAMILY LC	1-191A-5
F	K & C GILBERT FAMILY LC	1-191A-6
G	K & C GILBERT FAMILY LC	1-191A-7
H	K & C GILBERT FAMILY LC	1-191A-8
BUILDING # 3		
I	STERLING G & MARIELLA DEPPE POTTER	1-191A-9
J	STERLING G & MARIELLA DEPPE POTTER	1-191A-10
K	STERLING G & MARIELLA DEPPE POTTER	1-191A-11
L	STERLING G & MARIELLA DEPPE POTTER	1-191A-12
BUILDING # 4		
M	STERLING POTTER FAMILY TRUST	1-191A-13
N	K & C GILBERT FAMILY, L.C.	1-191A-14
O	STERLING POTTER FAMILY TRUST	1-191A-15
P	K & C GILBERT FAMILY TRUST LC	1-191A-16

100 SOUTH