

172050 6.60
 STATE OF UTAH }
 COUNTY OF EMERY } SS
 FILED AND RECORDED FOR
 Leo Cline
 Dec 10 10 27 AM '64
 IN BOOK A - Plat
 Corilla B. Simpson
 COUNTY RECORDER

SURVEYORS CERTIFICATE

I, GEORGE H. NEWELL, A REGISTERED LAND SURVEYOR AS PRESCRIBED BY THE LAWS OF THE STATE OF UTAH AND HOLDING UTAH CERTIFICATE No. 1770 AND THAT I HAVE BY THE AUTHORITY OF THE OWNERS OF THE FOLLOWING DESCRIBED TRACT OF LAND:

BEGINNING 28 RODS SOUTH OF THE N.E. CORNER NW 1/4 SEC 9, T. 21 S., R. 16 E., S.L.B.M. AND RUNNING THENCE WEST 653.0 FT., THENCE SOUTH 363.0 FEET, THENCE EAST 605.0 FT., THENCE N. 73° 2' E. 366.2 FT. TO BEG.

SUBDIVIDED SAME INTO LOTS AND STREETS TO BE HEREAFTER KNOWN AS CLINE SUBDIVISION, AND THAT SAME HAS BEEN CORRECTLY SURVEYED AND STAKED ON THE GROUND AS SHOWN ON THIS PLAT.

DATE: OCT. 13, 1964

George H. Newell
 GEORGE H. NEWELL

OWNERS DEDICATION

KNOW ALL MEN BY THESE PRESENTS THAT WE THE UNDERSIGNED OWNERS OF THE HEREOF DESCRIBED TRACT OF LAND HAVING CAUSED SAME TO BE SUBDIVIDED INTO LOTS AND STREETS TO BE HEREAFTER KNOWN AS


CLINE SUBDIVISION

DO HEREBY DEDICATE FOR PERPETUAL USE OF THE PUBLIC ALL PARCELS OF LAND SHOWN ON THIS PLAT AS INTENDED FOR PUBLIC USE.

IN WITNESS WHEREOF WE HAVE HERETO SET OUR HANDS THIS 5TH DAY OF NOVEMBER 1964

Leo Cline Ieland Tidwell
Lillian B. Cline Helene B. Tidwell

SIGNED BEFORE ME THIS 5TH DAY OF NOVEMBER 1964
 MY COMMISSION EXPIRES 8/11/68 Edmund S. Dravago
 NOTARY PUBLIC
 RESIDING IN GRAND COUNTY UTAH.

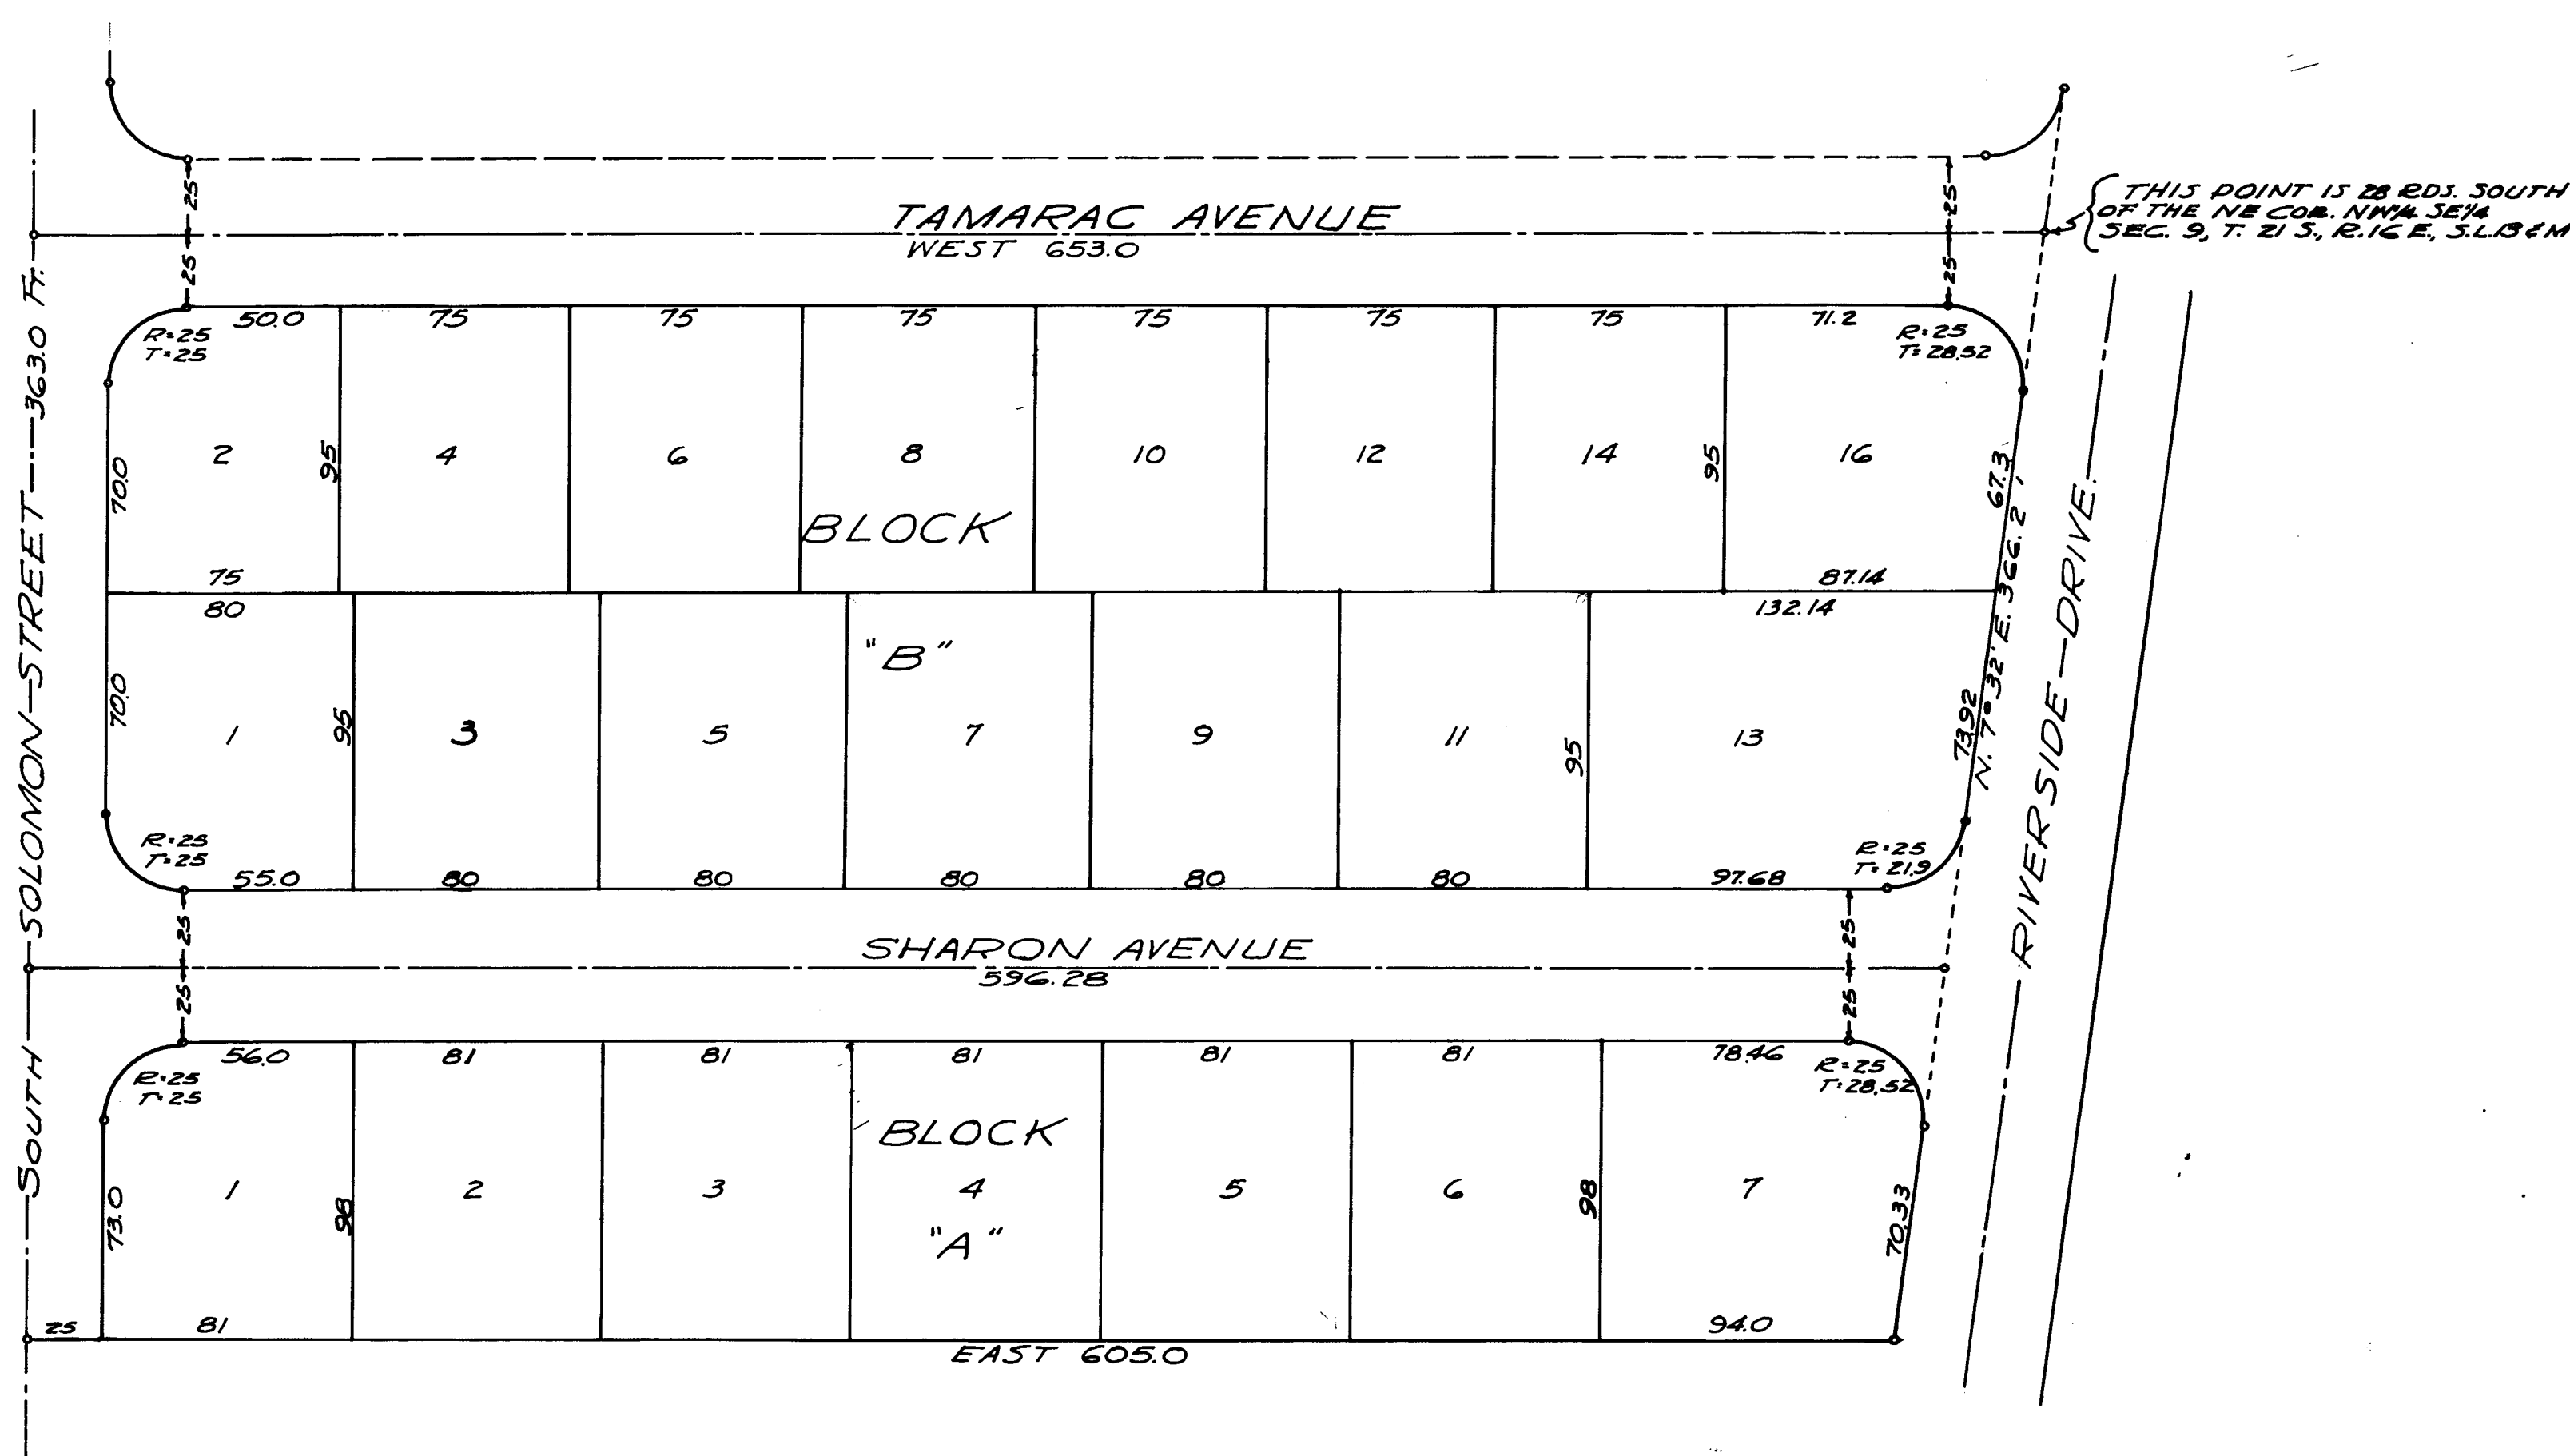

APPROVAL

PRESENTED TO THE GREENRIVER CITY COUNCIL FOR APPROVAL THIS 5TH DAY OF NOVEMBER 1964

C. Mackay Lillian C. Elber
 MAYOR COUNCILMAN
W. J. Anderson _____
 COUNCILMAN COUNCILMAN
M. Richard Steby _____
 COUNCILMAN COUNCILMAN
Lillian Cline Helene B. Tidwell
 COUNCILMAN CLERK

AMENDED PLAT
 CLINE SUBDIVISION
 GREENRIVER UTAH