


FARRERS SUBDIVISION BLAKE CITY EMERY CO. UTAH

TOWNSHIP 21S. R.16E. SEC. 9 & 16

SCALE 100 FT. TO 1 INCH

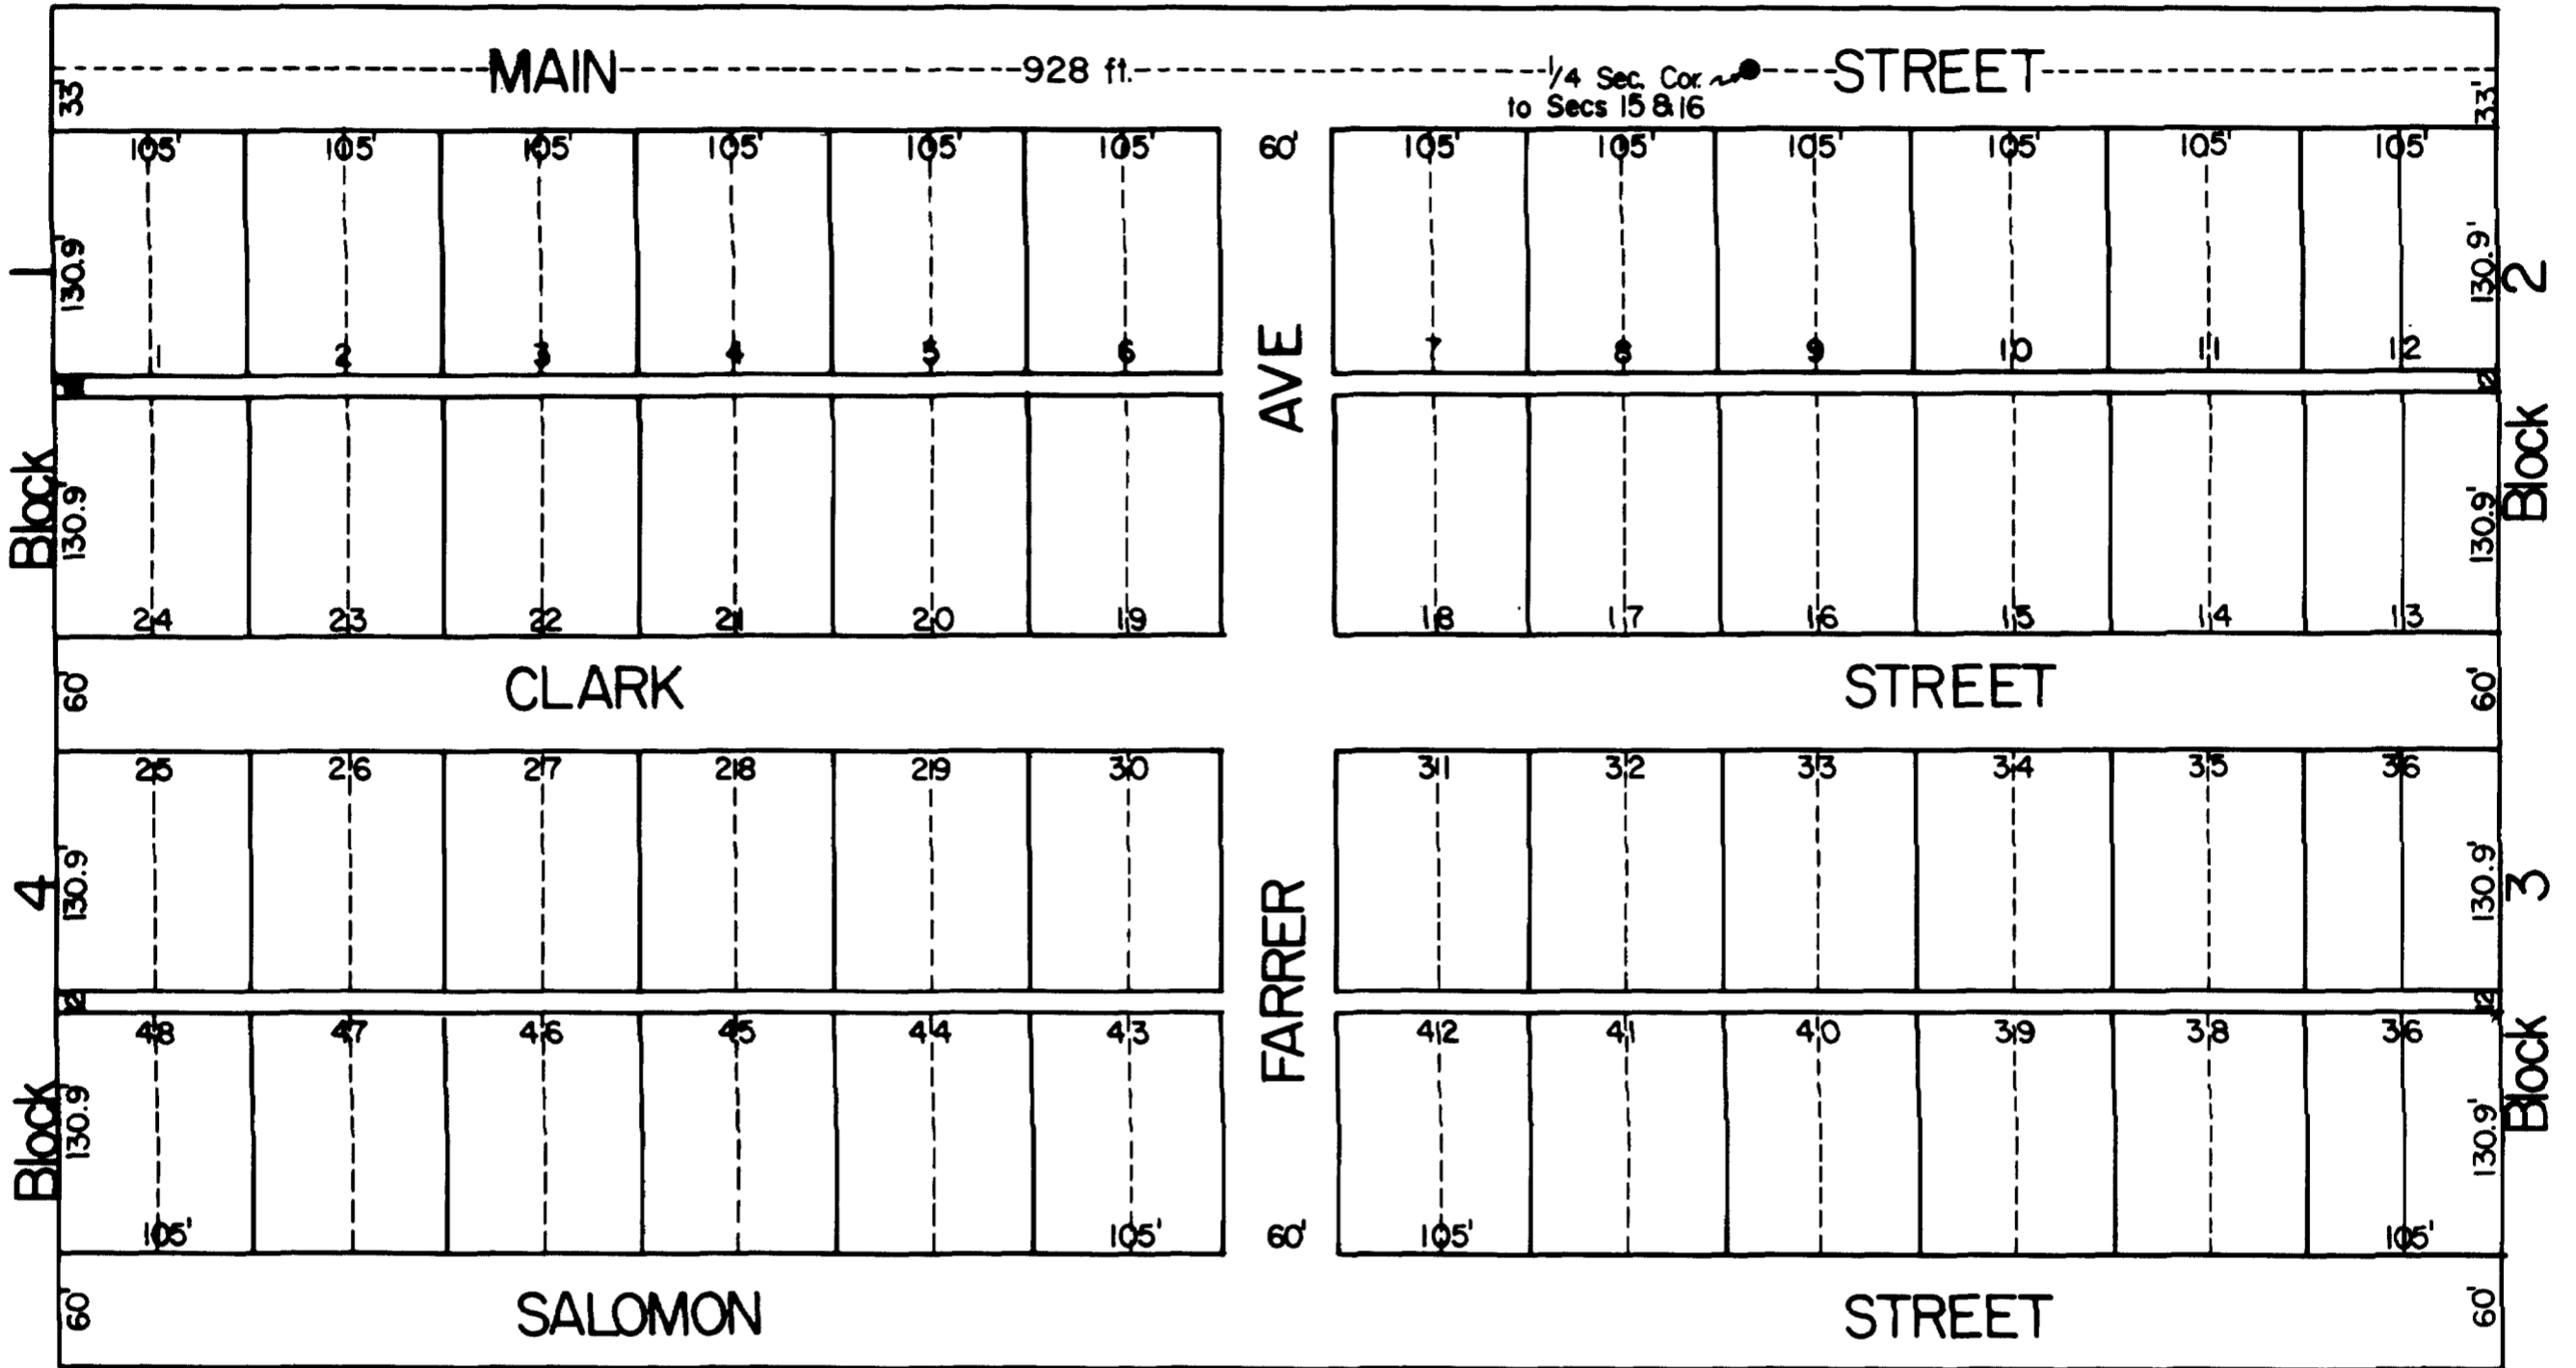

LEVI FARRER C.E.
GREEN RIVER R.G.W, Ry.
BLAKE UTAH.

Territory of Utah ss Blake Precinct
County of Emery

Personally appeared before me, J. T. Farrer a Notary Public for Emery County, Thomas Farrer, who was sworn by me in due form of law depose and says that the plat herewith is a correct as platted for intention same which is for public sale, by complying with session laws of Utah 1890 on page 77, section 3, chapter L, title laying out and platting towns. Thos Farrer Seal

Sworn and subscribed before me this 17th day of March A. D. 1893. Seal J. T. Farrer, Notary Public.
My commission expires Nov. 13th, 1893.

Territory of Utah ss Blake Precinct
County of Emery

Personally appeared before me, J. T. Farrer a Notary Public, for Emery County, Levi Farrer, who was sworn by me in due form of law depose and says that he has surveyed the within plat and same is correct as platted by the requirements of Utah session laws of 1890, on page 77, section 3, title of chapter L, title of laying out and platting towns. Levi Farrer Seal

Sworn and subscribed before me this 17th day of March A. D. 1893. Seal J. T. Farrer, Notary Public
My commission expires Nov. 13th, 1893

Approved March 28th 1893.

Orange Seely Seal
Probate Judge.

Entry No. 1984.

Filed for record and filed April 4th 1893, at 5 P. M. and recorded in book "A" of town plats, page 30.

Carl Wilberg
Co. Recorder
Emery Co. Ut.

Traced by svk
Johansen & Tuttle
8-75