

**SURVEYORS CERTIFICATE**

I, DENNIS H. JENSEN, DO HEREBY CERTIFY THAT I AM A REGISTERED LAND SURVEYOR, AND THAT I HOLD CERTIFICATE NO. 4495 AS PRESCRIBED UNDER THE LAWS OF THE STATE OF UTAH. I FURTHER CERTIFY THAT BY AUTHORITY OF THE OWNERS, I HAVE MADE A SURVEY OF THE TRACT OF LAND SHOWN ON THIS PLAT AND DESCRIBED BELOW, AND HAVE SUBDIVIDED SAID TRACT OF LAND INTO LOTS, BLOCKS, STREETS, AND EASEMENTS AND THE SAME HAS BEEN CORRECTLY SURVEYED AND STAKED ON THE GROUND AS SHOWN ON THIS PLAT AND THAT THIS PLAT IS TRUE AND CORRECT.

**BOUNDARY DESCRIPTION**

COMMENCING S 0° 01' 31" E ALONG THE SECTION LINE 150.90 FROM THE WEST 1/4 CORNER SECTION 9 T21S R16E, SALT LAKE BASE & MERIDIAN.

COURSE	DISTANCE	REMARKS
N 89° 51' 24" E	423.61	
S 0° 12' 39" E	100.00	
S 89° 51' 24" W	423.96	
N 0° 01' 31" W	100.00	TO THE POINT OF BEGINNING
TOTAL AREA = 0.972 ACRES		

BASIS OF BEARING

4-8-80 DATE *Dennis H. Jensen* SURVEYOR

**OWNERS DEDICATION**

KNOW ALL MEN BY PRESENTS THAT WE, ALL OF THE UNDERSIGNED OWNERS OF ALL OF PROPERTY DESCRIBED IN THE SURVEYORS CERTIFICATE HEREON AND SHOWN ON THIS MAP, HAVE CAUSED THE SAME TO BE SUBDIVIDED INTO LOTS, BLOCKS, STREETS, AND EASEMENTS AND DO HEREBY DEDICATE THE STREETS AND OTHER PUBLIC AREAS AS INDICATED HEREON FOR PERPETUAL USE OF THE PUBLIC.

IN WITNESS WHEREOF WE HAVE HEREUNTO SET OUR HANDS THIS 10 DAY OF APRIL, A.D. 1980.



BY *James Jensen* PRESIDENT  
*J.D. Barnaby* SECRETARY  
*Morris C. Quamby*  
*Richard E. Smith*

**ACKNOWLEDGMENT**

STATE OF UTAH  
 COUNTY OF Emery  
 ON THE 10th DAY OF April A.D. 1980, PERSONALLY APPEARED BEFORE ME, THE UNDERSIGNED NOTARY PUBLIC, IN AND OF SAID STATE OF UTAH, THE SIGNERS OF THE ABOVE OWNERS DEDICATION, WHO DULY ACKNOWLEDGED TO ME THAT THEY SIGNED IT FREELY AND VOLUNTARILY AND FOR THE USES AND PURPOSES THEREIN MENTIONED.

My Commission Expires May 25, 1981  
*Mary E. Ellen Vetter*  
 NOTARY PUBLIC  
 RESIDING IN Green River, UT

**PARK CREST PLAT "A"**

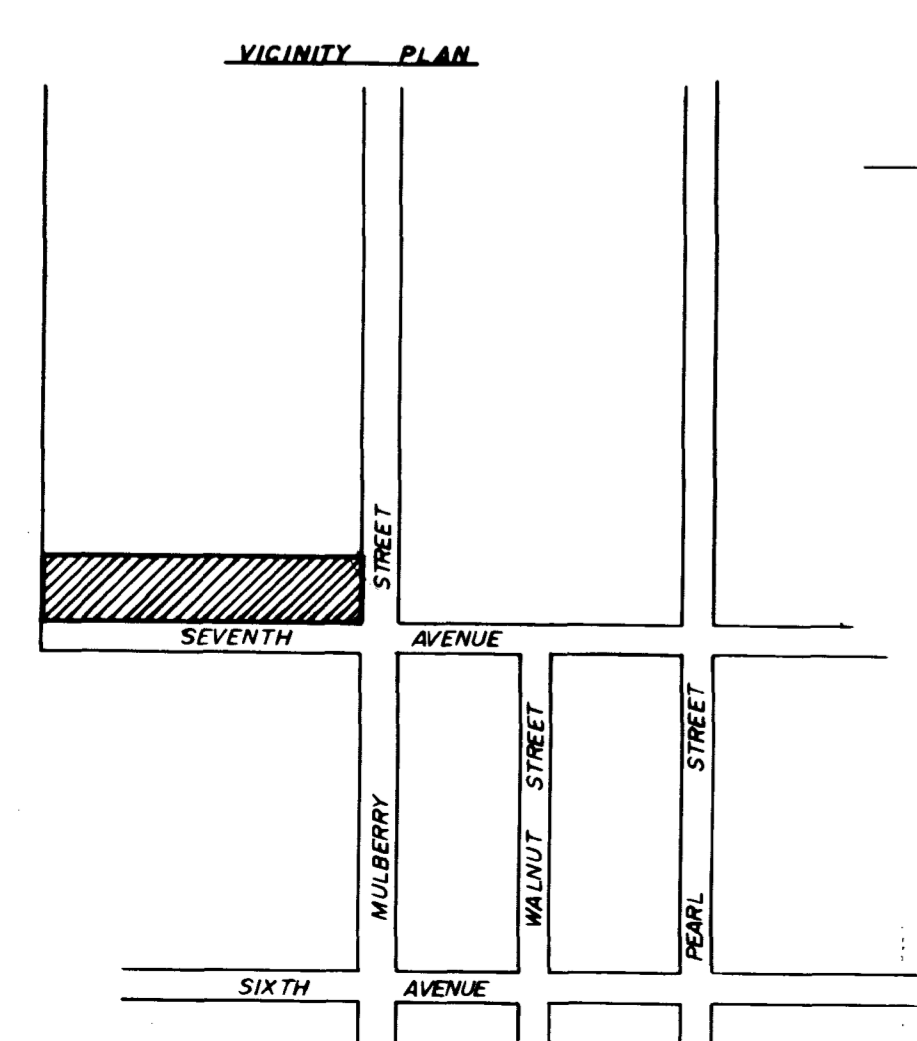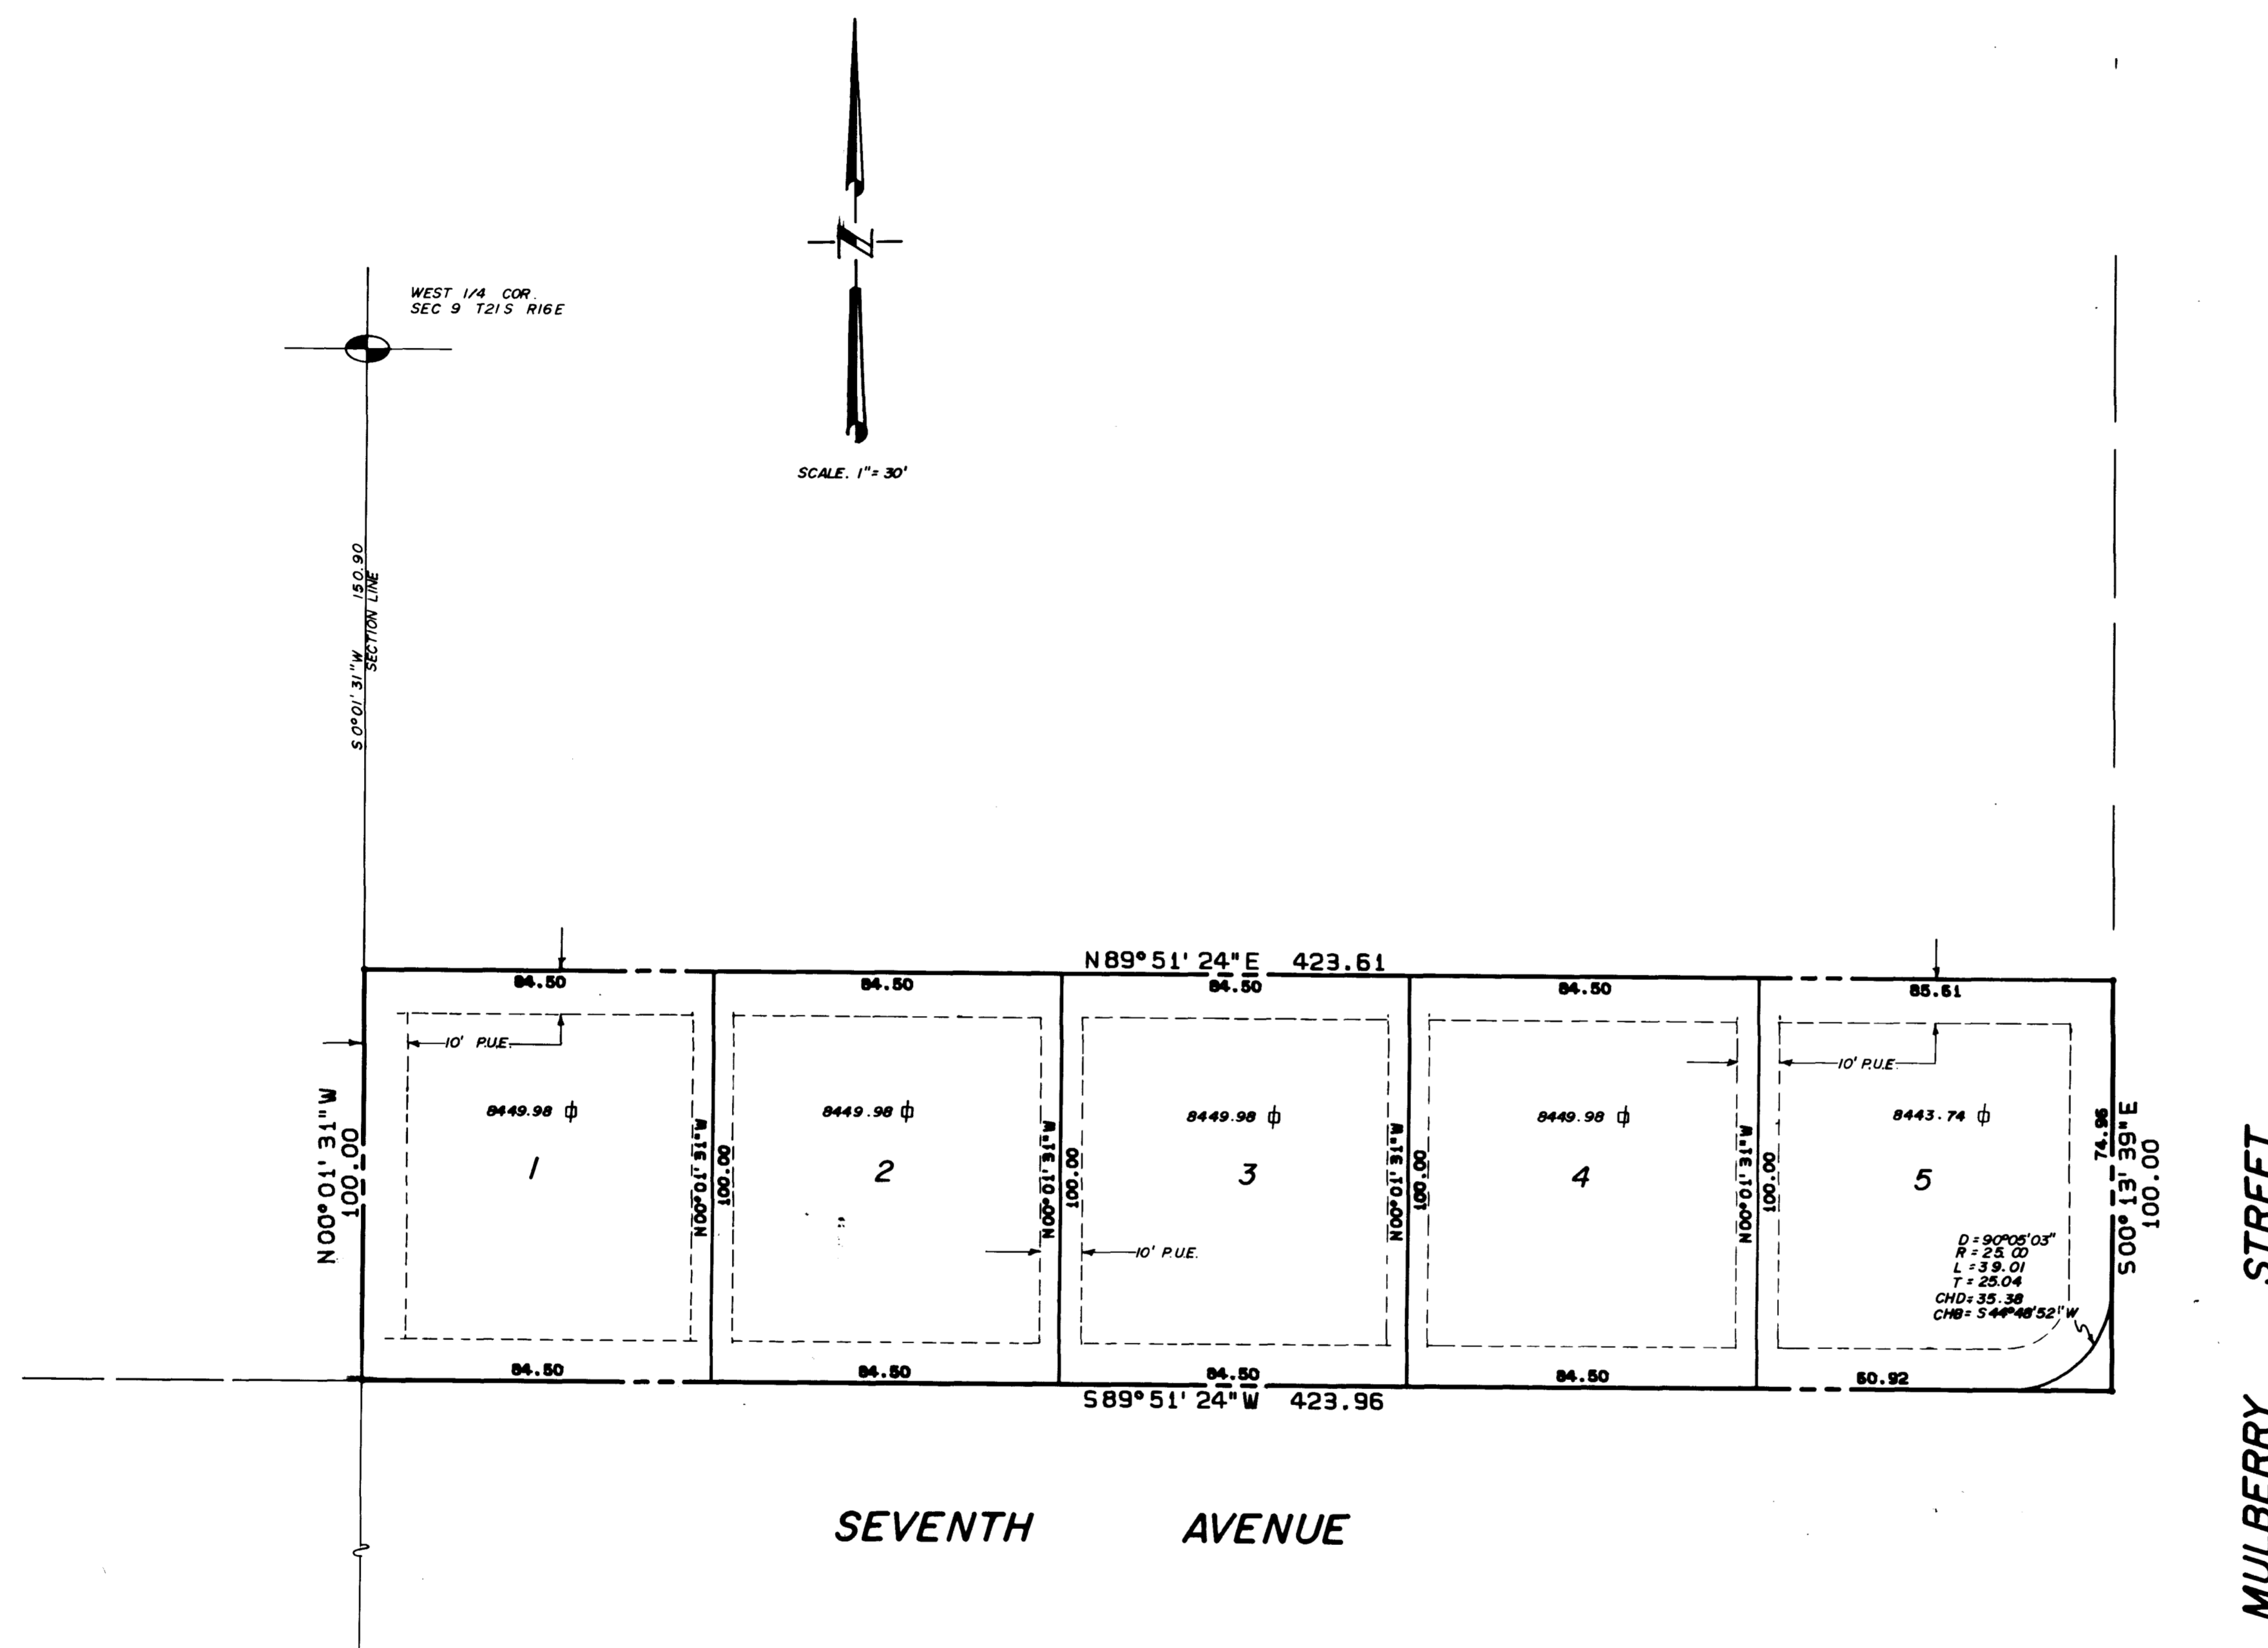

PREPARED BY  
 DUDLEY & ASSOC.  
 OREM, UTAH

**PLANNING COMMISSION**  
 APPROVED THIS 10th DAY OF APRIL 1980 BY THE  
GREEN RIVER CITY PLANNING COMMISSION  
*Kevin B. Johnson*  
 PLANNING COMMISSION CHAIRMAN

**ENGINEERS CERTIFICATE**  
 I HEREBY CERTIFY THAT THIS OFFICE HAS EXAMINED THIS PLAT AND IT IS CORRECT IN ACCORDANCE WITH INFORMATION ON FILE IN THIS OFFICE.  
 DATE \_\_\_\_\_ CITY ENGINEER

**APPROVAL AS TO FORM**  
 APPROVED AS TO FORM THIS 10th DAY OF APRIL A.D. 1980  
*Alvin J. Coffey*  
 CITY ATTORNEY

**CITY COUNCIL**  
 PRESENTED TO THE Green River CITY COUNCIL THIS 10 DAY OF April A.D. 1980 AT WHICH TIME THIS SUBDIVISION WAS APPROVED AND ACCEPTED.  
*Clayton S. Johnson* MAYOR  
*Mary E. Ellen Vetter* ATTEST  
 CITY RECORDER

**RECORD NO.**  
 STATE OF UTAH, EMERY COUNTY, RECORDED AT THE REQUEST OF \_\_\_\_\_  
 DATE \_\_\_\_\_ TIME \_\_\_\_\_ BOOK \_\_\_\_\_ PAGE \_\_\_\_\_  
 FEE \_\_\_\_\_ EMERY COUNTY RECORDER

STATE OF UTAH  
 COUNTY OF EMERY  
 APR 23 2 58 PM '80  
 PLAT "A"  
 289862