


ALBERT WATT

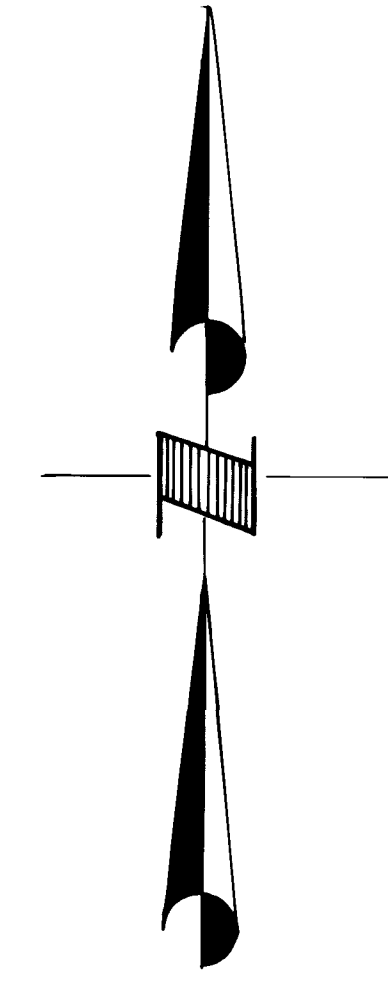

APPROVED THIS 24 DAY OF July 1982
 BY THE CLAWSON TOWN COUNCIL
 Joseph C. Johnson Mayor George Riley
 Carolyn K. Wright Bryan H. Nelson
 Kenneth W. Watt
 ATTEST: Sherrie Ann Pratt
 COUNTY RECORDER

APPROVED THIS _____ DAY OF _____ 19____
 BY THE CLAWSON TOWN PLANNING COMMISSION
 DIRECTOR - SECRETARY _____ CHAIRMAN _____

EASEMENTS
 FOR THE PURPOSE OF DRAINAGE AND UTILITIES
 ALL LOTS HAVE THE FOLLOWING EASEMENTS
 1. ALONG FRONT AND REAR LOT LINE - 10' WIDE
 2. ALONG SIDE LOT LINE - 5' WIDE
 3. A 50' WIDE MT. FUEL EASEMENT THROUGH LOTS 2, 6, 7, & 8 AS SHOWN HEREON

LEGEND
 --- GAS LINE
 --- WATER MAIN
 ○ FIRE HYDRANT
 ▽ GATE VALVE

DATE: JULY . 82
 DESIGN: LMS
 DRAWN: KAS
 SCALE: 1" = 50'

Johansen & Tuttle Engineering Inc.
 CONSULTING ENGINEERS LAND SURVEYORS
 CASTLE DALE, UTAH

RILEY SUBDIVISION
 CLAWSON TOWN
 EMERY COUNTY, UTAH

LLOYD GEORGE & ANN RILEY
 CLAWSON TOWN, UTAH

SHEET 1
 14 SHEET