

UTAH LAND SURVEY MONUMENT RECORD


• TYPE OF MONUMENT: SECTION CORNER QUARTER CORNER SIXTEENTH CORNER OTHER WITNESS CORNER

• DESCRIPTION AND DATE OF MONUMENT FOUND:

ON THE DATE OF 07/12/2016 THE MONUMENT WAS FOUND FOR THIS WITNESS CORNER FOR THE EAST 1/4 OF SECTION 18 THAT IS COMMON TO TWO SECTIONS WHICH IS A SET STONE 0.6' N/S 0.4' E/W 1.0' TALL SET IN 2'X2' PILE OF STONES.

• DESCRIPTION OF MONUMENT SET BY YOU TO PERPETUATE THE LOCATION OF THIS POINT:
SET REFERENCE POINTS FOR THE MONUMENT AS SHOWN.


• SKETCH SHOWING RELATIVE LOCATION OF MONUMENT, ACCESSORIES AND REFERENCE POINTS STATING WHETHER FOUND OR SET, SHOW SUPPORTING AND/OR CONTRADICTORY EVIDENCE WHERE APPLICABLE:

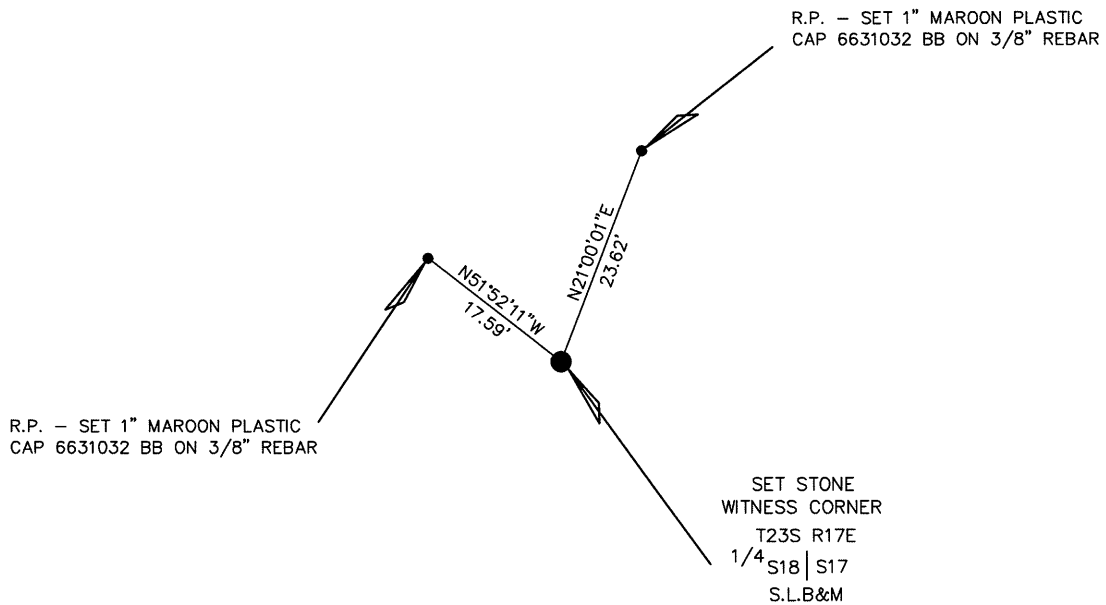

SCALE 1"=20'
(EXCEPT IN TRIVIAL CASES)
BEARINGS ARE RELATED TO WGS 84 WITH GPS OBSERVATIONS
DRAWN BY: JL
10/28/2016
P.C. B. HUNTING

NOTE:
WGS 84 COORDINATE
LAT. 30°48'41.21"
LONG. 110°04'41.57"

Not to scale

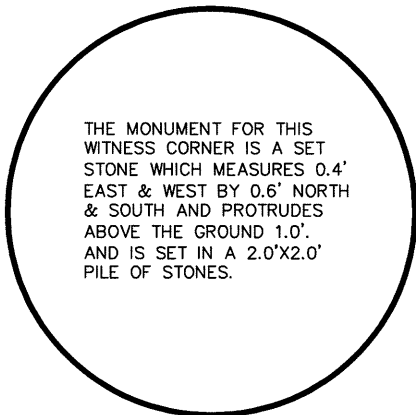


- a. Date of field Work to Establish, Restore or Rehabilitate Monument: 07/12/2016
- b. Date Monument was used as a Control corner: 07/12/2016

CERTIFICATION

This is to certify that I was in responsible charge of the surveying work described in this record and that to the best of my knowledge the information presented herein is true and correct.

Surveyor's Name (Please Print): BRANDON J. BOWTHORPE
 Firm Name: UELS, LLC
 Firm Address: 85 SOUTH 200 EAST, VERNAL, UTAH 84078
 Phone: 435-789-1017 Utah License Number: 6631032

1" = 1 Mile

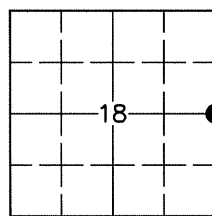

● = Location of Monument



Corner CORNER COMMON TO 2 SECTIONS
 Name: EAST 1/4 WITNESS CORNER OF SEC. 18 Signature/Date through Seal
 SEC 18 T 23S R 17E, SL B&M.
 COUNTY EMERY INDEX REF NUMBER 5-P